



CUSTOM DESIGNED FOR
OSSINING V.A.C.
 BY
**P.L. CUSTOM
 EMERGENCY VEHICLES**

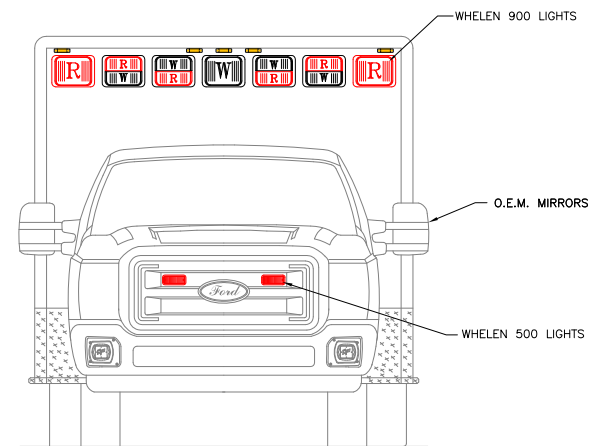


FRONT VIEW

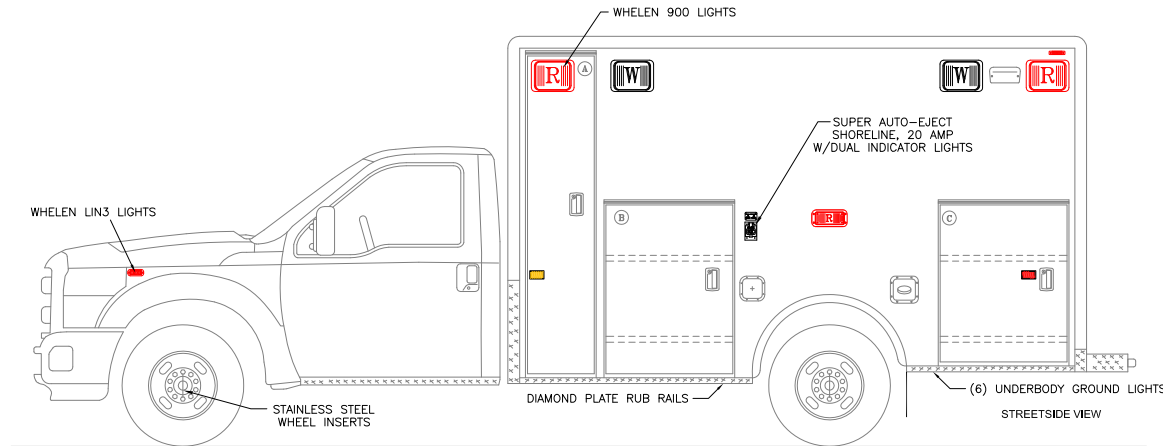


STREETSIDE VIEW

COMPARTMENT DESCRIPTIONS				
	WIDTH	HEIGHT	DEPTH	PURPOSE
(A)	17	80	21	OXYGEN STORAGE
(B)	33	42	20	EXTERIOR STORAGE
(C)	33 7/8	39	20	EXTERIOR STORAGE
(D)	17	55	33" ABOVE FLOOR 20" BELOW FLOOR	INTERIOR/EXTERIOR ACCESS STORAGE
(E)	24 1/2	77	21 1/4	BACKBOARD STORAGE
	29	74		SIDE ENTRANCE DOOR
	46 1/4	54 5/8		REAR ENTRANCE DOORS
ALL DIMENSIONS APPROXIMATE				

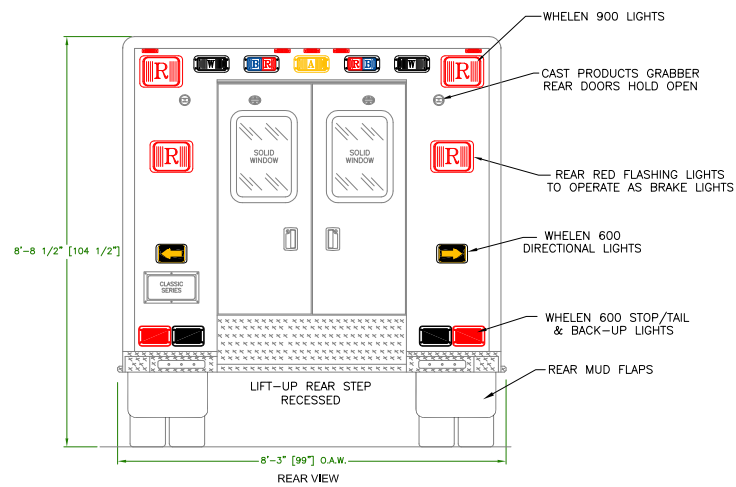


REAR VIEW

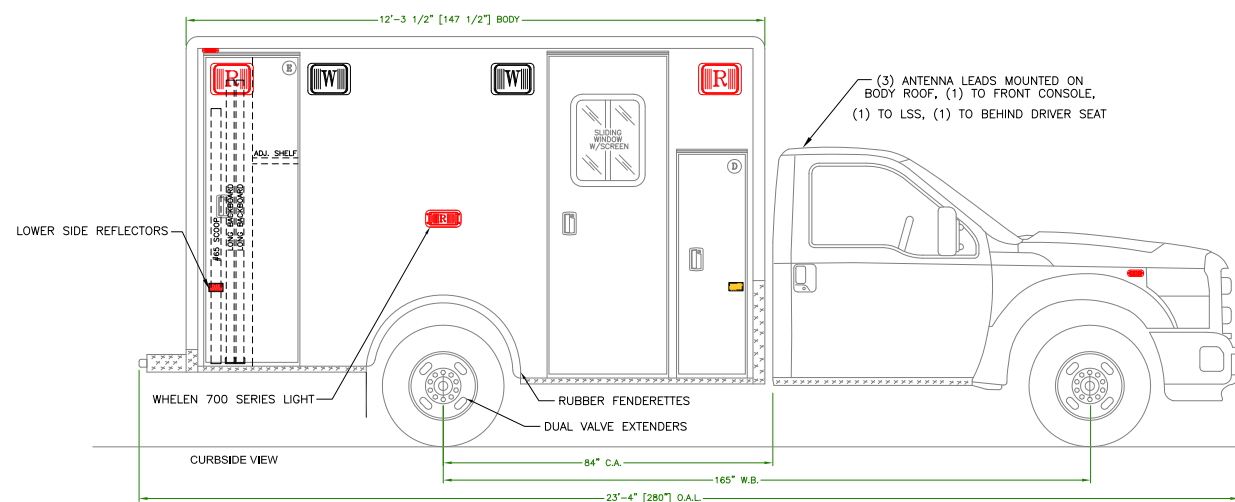


CURBSIDE VIEW

**INTERIOR
 DIMENSIONS**


HEIGHT 66"
 LENGTH 140"
 WIDTH 90"

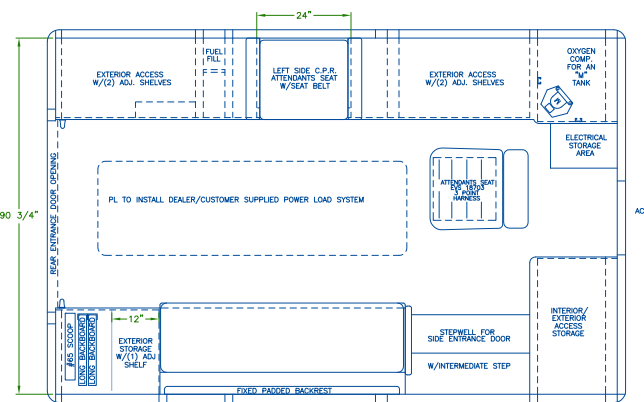


FLOOR PLAN

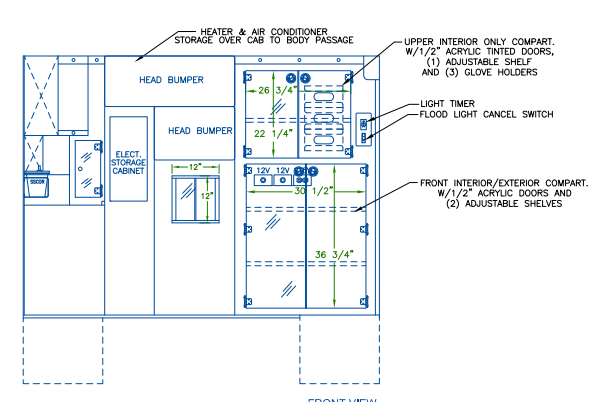


FRONT VIEW

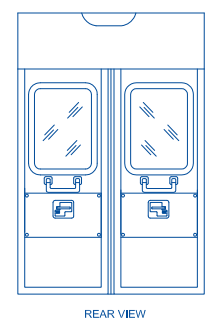



REAR VIEW

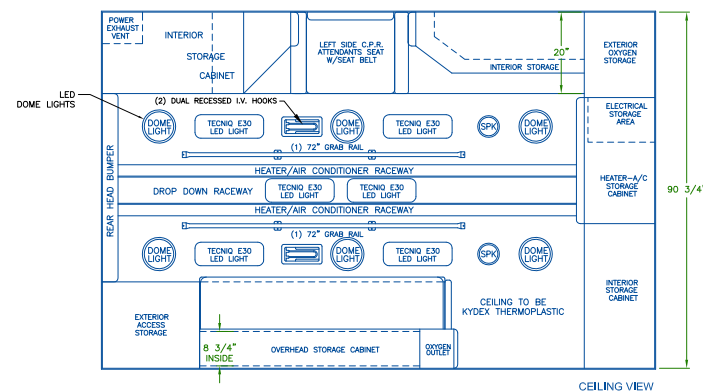

CEILING VIEW

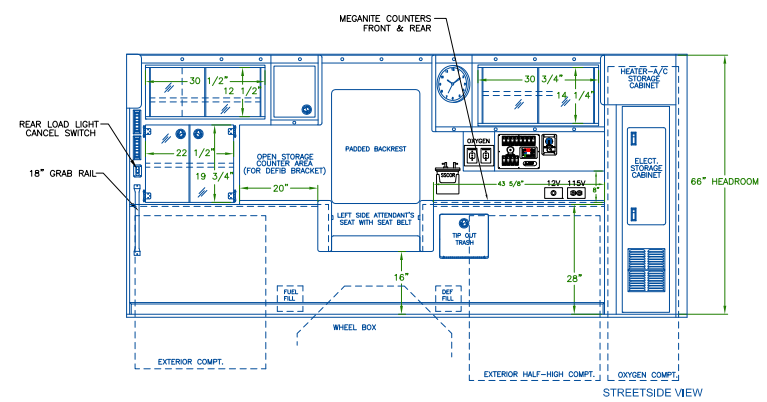

STREETSIDE VIEW

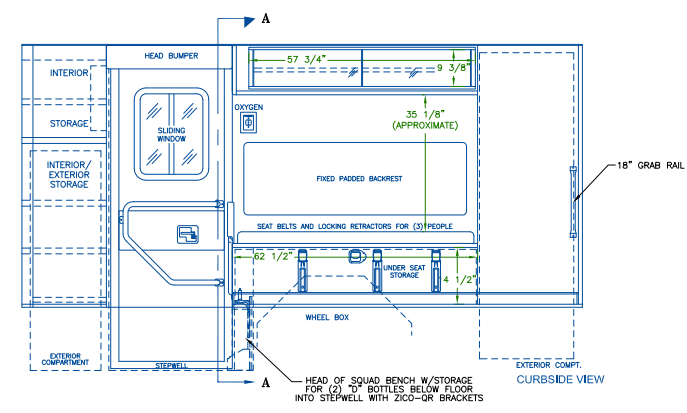 

CURBSIDE VIEW

- NOTES:**
- 1.) DRAWINGS ARE FOR REPRESENTATIONAL PURPOSES ONLY.
 - 2.) ALL DIMENSIONS SHOWN ARE APPROXIMATE.
 - 3.) EXTERIOR COMPARTMENT DIMENSIONS REFLECT WALL TO WALL MEASUREMENTS. PASS THROUGH OPENINGS WILL BE SMALLER.
 - 4.) INTERIOR CABINET DIMENSIONS REFLECT THE CABINET OPENING. PASS THROUGH OPENINGS WILL BE SMALLER.
 - 5.) DIMENSIONS FOR OVERALL HEIGHT AND OVERALL LENGTH ARE APPROXIMATE UNTIL THE CHASSIS IS BUILT AND RECEIVED AT OUR FACTORY.



"NOTICE"
 This drawing and data thereon shall not be duplicated, used or disclosed to others for procurement or manufacturing purposes, except as otherwise authorized by contract, without written permission of P.L. CUSTOM BODY & EQUIPMENT CO., INC. We reserve the right to make changes at any time, without notice, in materials, equipment & specifications. Written specifications take precedence over drawings which are for clarity only. All reproductions shall bear this notice.

A	0002	6/2/16	SF
DWG. REV.	QW	REV	DATE
CLASSIC SERIES			
Customer: OSSINING V.A.C.			
VEHICLE TYPE: F-350 84" CA 160" W.B. 200" WHEEL			
DO NOT SCALE DRAWING			
DESIGN	STAN FUSMAN	DATE	4/25/16
SCALE	3/4" = 1'-0"	SHEET	1 of 1
DWG. NO.	0001	DWG. NO.	A3572
JOB: 16-3583			